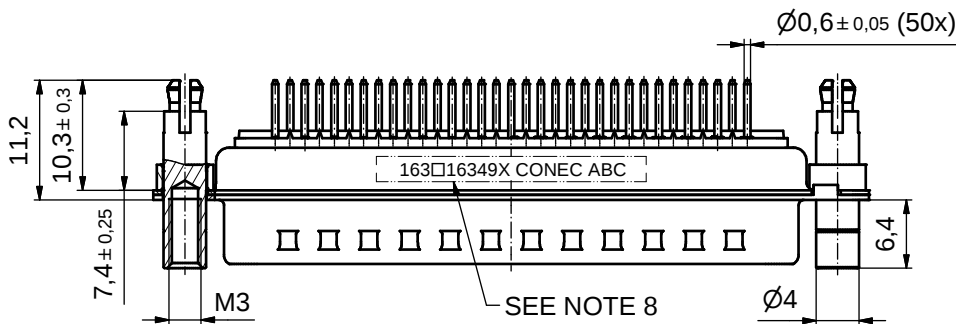
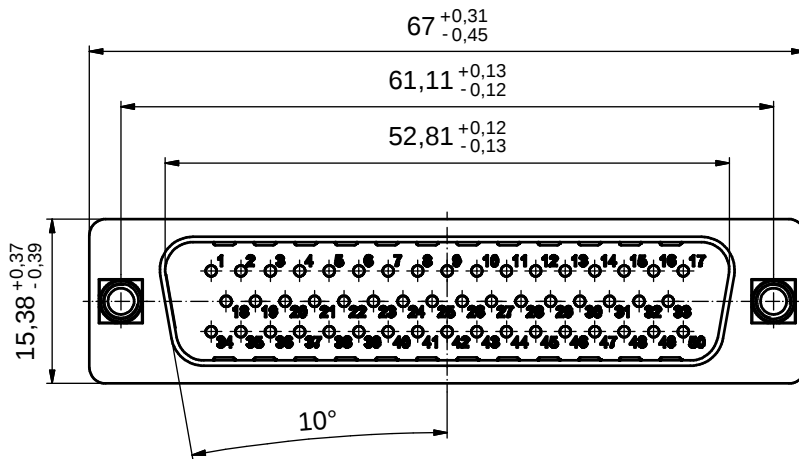
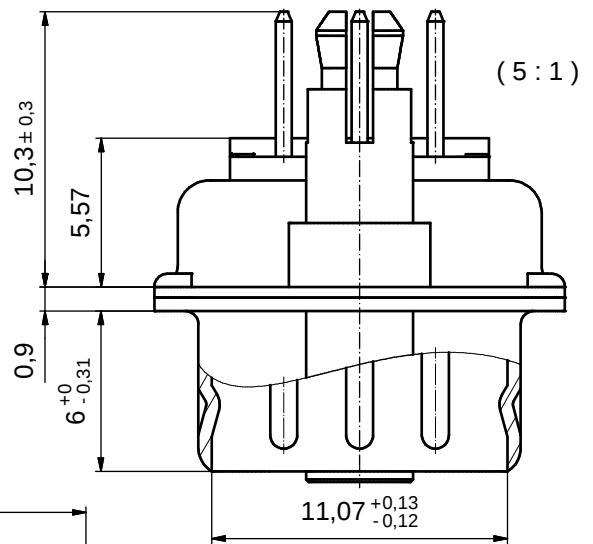
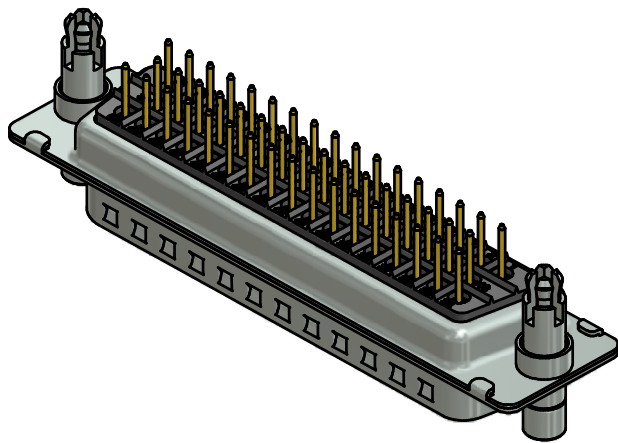



NOTES:

- METALSHELLS: STEEL; min. 315µin TIN over 40-80µin NICKEL
- INSULATORS: PBT GF UL 94 V-0; BLACK
- CONTACTS: COPPER ALLOY; PLATING (SEE PART NO.):
☐ PLEASE ADD A for GOLD FLASH over NICKEL (PREFERRED TYPE)
☐ PLEASE ADD B for 20µin HARD GOLD over min. 50µin NICKEL
☐ PLEASE ADD C for 30µin HARD GOLD over min. 50µin NICKEL
- THREADED REAR SPACER CLIPS: COPPER ALLOY; min. 200µin TIN over 80µin NICKEL
PCB-HOLE: Ø3,1±0,1mm; PCB THICKNESS 1,6mm
- COLLARS: COPPER ALLOY; min. 200µin TIN over 80µin NICKEL
- MAXIMUM TORQUE VALUE FOR THREAD: 6 in.LB
- P.C.B. HOLE DRILLINGS ON SHEET 2
- CONNECTOR IS PART MARKED: 163□16349X CONEC ABC (see note 3)

RoHS compliant

THIS DRAWING MAY NOT BE COPIED OR REPRODUCED IN ANY WAY, AND MAY NOT BE PASSED ON TO A THIRD PARTY WITHOUT WRITTEN PERMISSION. OWNERSHIP AND COPYRIGHT OF CONEC GmbH	DO NOT ALTER CAD DRAWING BY HAND				tolerance		 dim. in mm	scale: 2:1 (5:1)	
								material: SEE NOTES	
					date	name	title: D-SUB MALE 50pos. SOLDER PIN STRAIGHT with front threaded rear spacer clip		
					drawn 07.03.2016	Unkrüer			
					appd. 07.03.2016	Lehmenkühler			
					norm				
					d-old		dwg no:		DIN-A3
	a	Original					16K1A3758		sh: 1/2
	rev.	description	date	name			part no: 163□16349X (see note 3)		

P.C.B. HOLE DRILLINGS
(P.C.B. TOP SIDE)

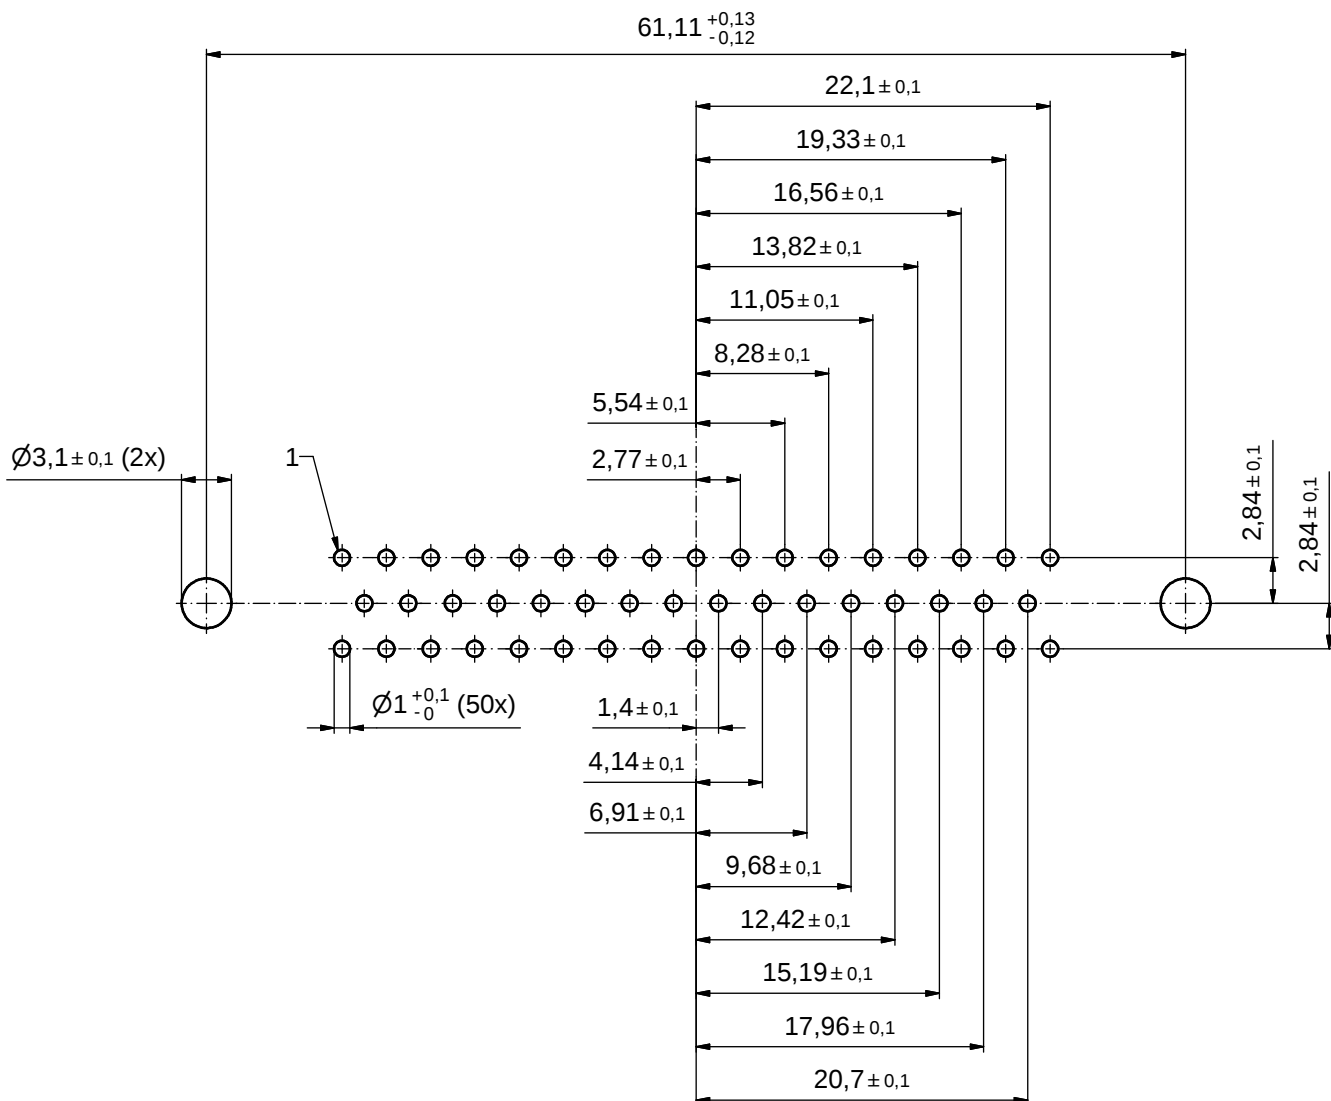

THIS DRAWING MAY NOT BE COPIED OR REPRODUCED IN ANY WAY, AND MAY NOT BE PASSED ON TO A THIRD PARTY WITHOUT WRITTEN PERMISSION. OWNERSHIP AND COPYRIGHT OF CONEC GmbH				tolerance		 dim. in mm	scale: 3:1				
							material: SEE SHEET 1				
								date	name	title: P.C.B. HOLE DRILLINGS D-SUB MALE 50pos. SOLDER PIN STRAIGHT with front threaded rear spacer clip	
								drawn 07.03.2016	Unkrüer		
								appd. 07.03.2016	Lehmenkühler		
								norm			
				d-old		dwg no:		DIN-A3			
a	Original						16K1A3758		sh: 2/2		
rev.	description	date	name				part no: SEE SHEET 1				